



Rev	Date	Revision Description	Rev	Date	Revision Description




BACCHUS MARSH 1000+

HALLETT'S WAY,
DARLEY, VICTORIA 3340

Date 16/10/2020
Issue 100% Design Development
Rev No -
Scale N/A
Drawn By VL
Approved CM

Drawing Title
ARTIST IMPRESSIONS

Drawing No
LD002

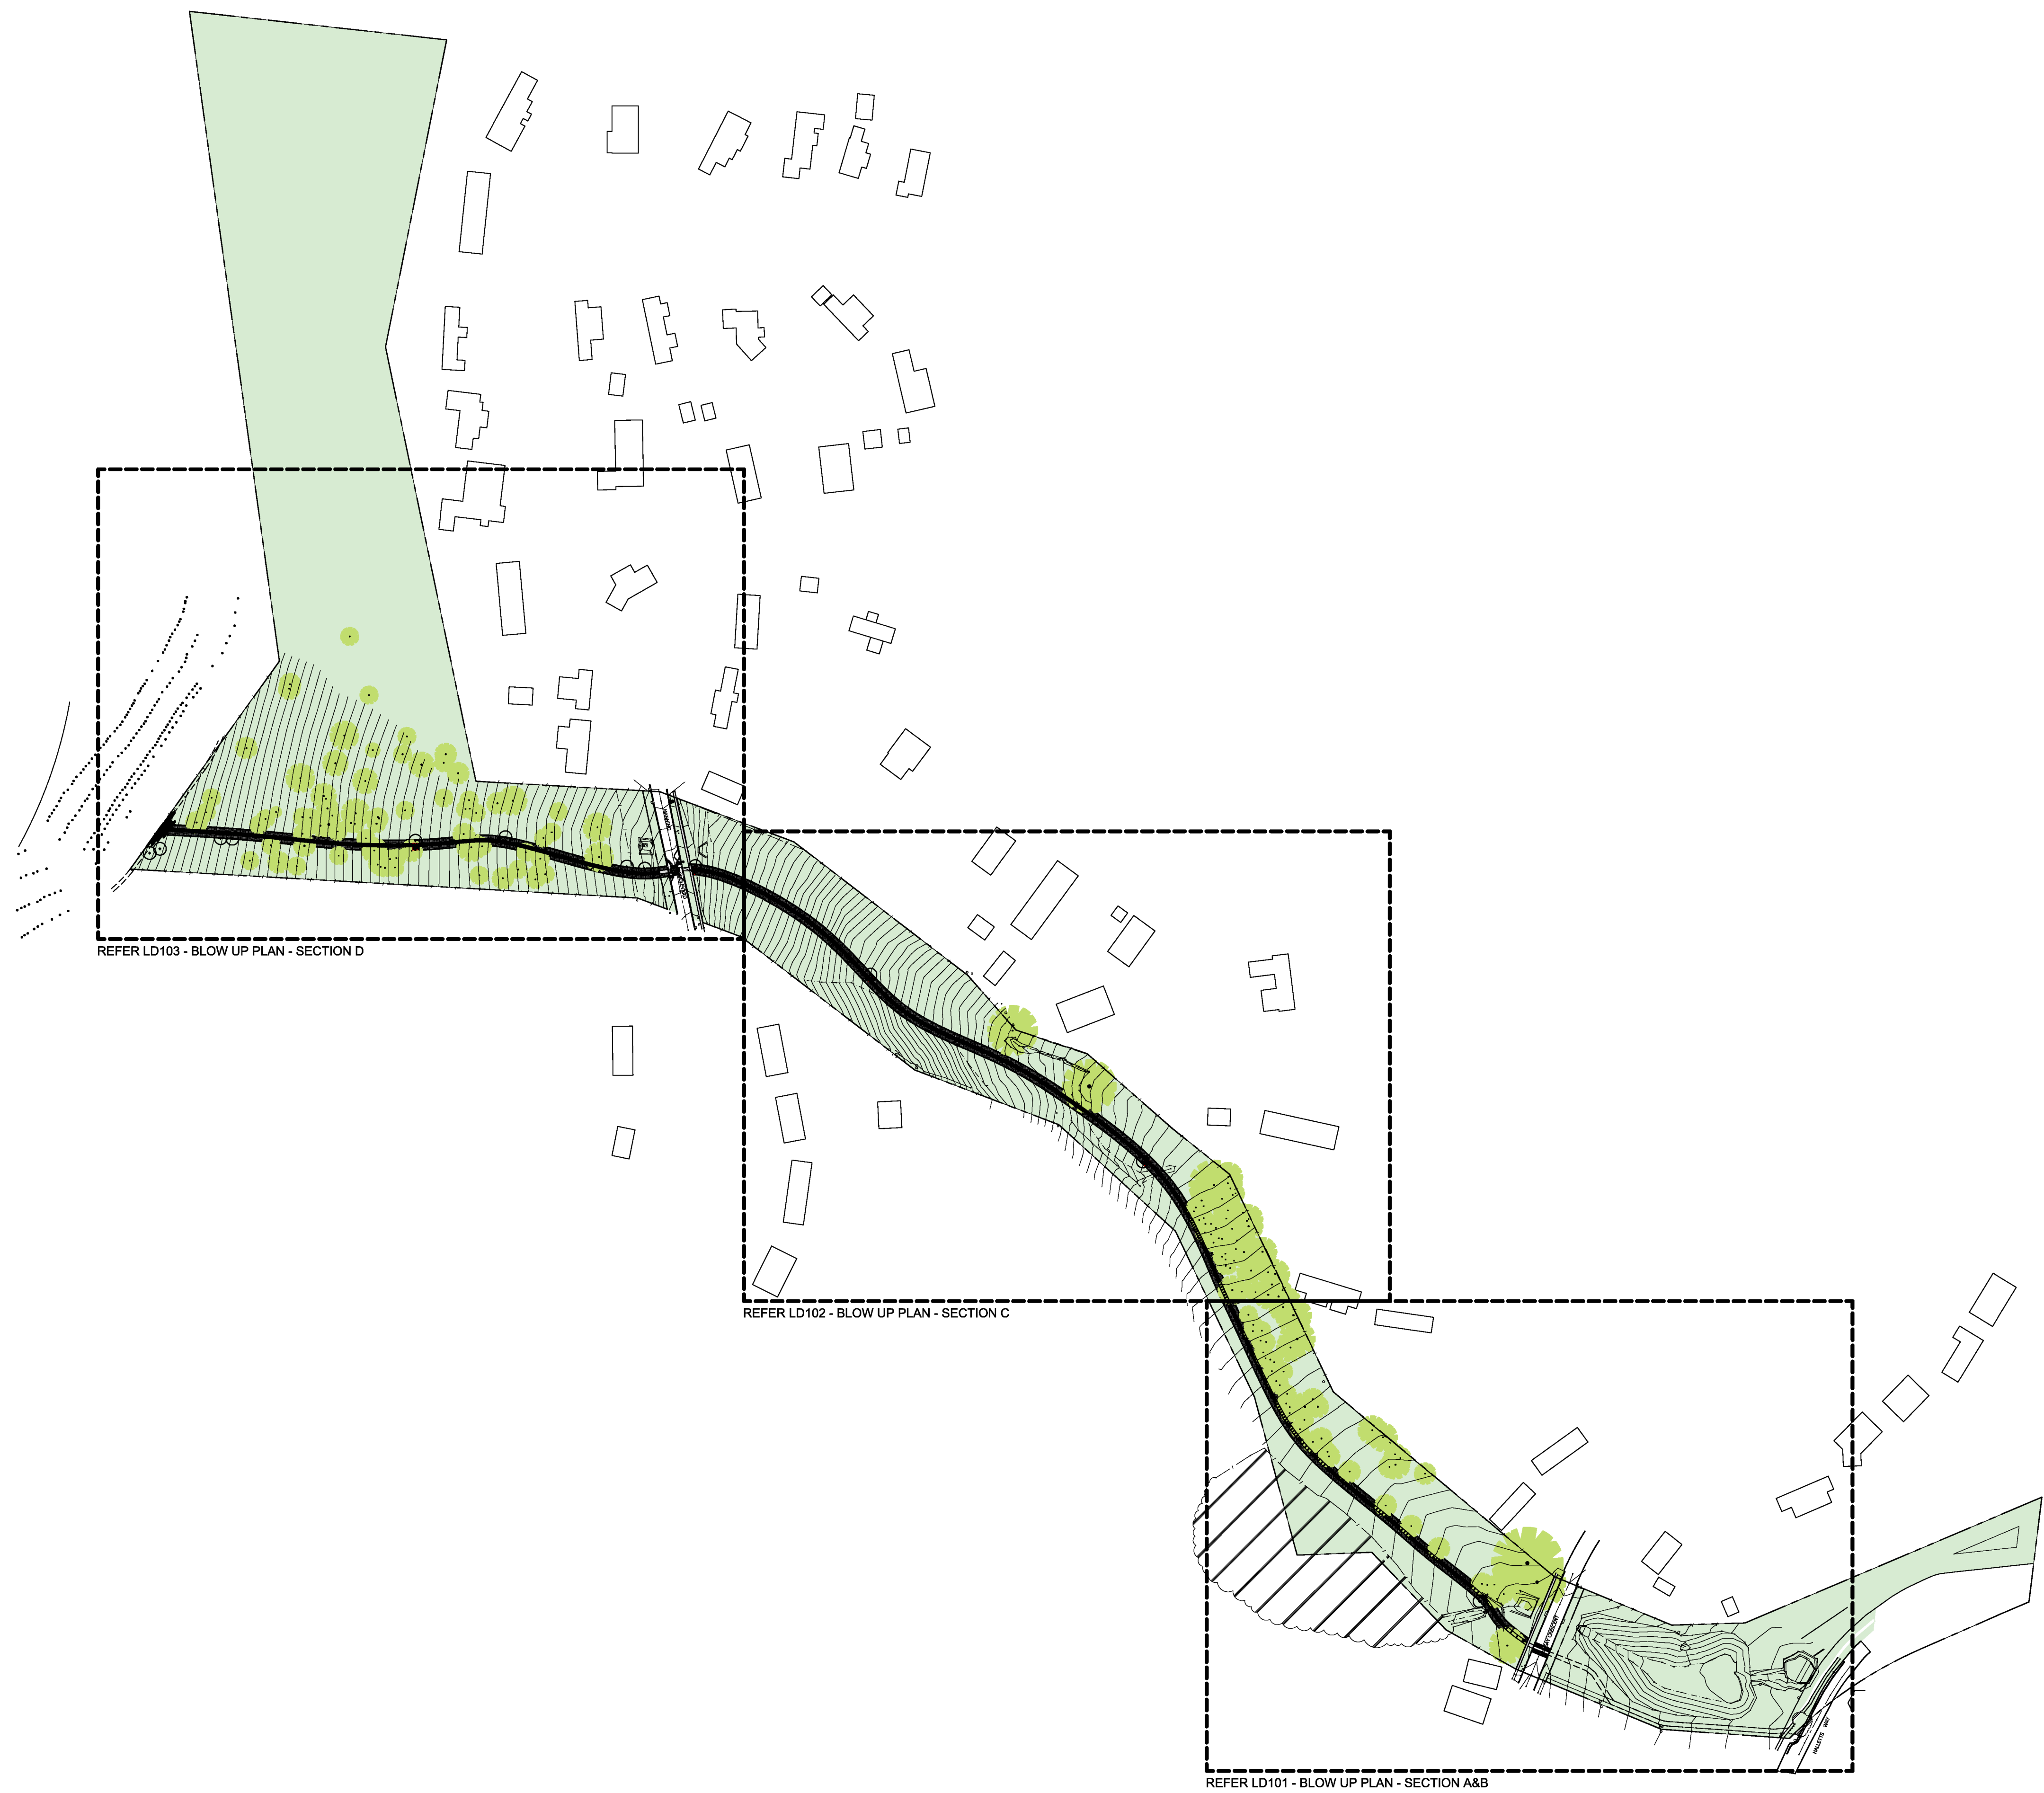

Rev	Date	Revision Description	Rev	Date	Revision Description
-					



BACCHUS MARSH 1000+


HALLETS WAY,
DARLEY, VICTORIA 3340

Date 16/10/2020
Issue 100% Design Development
Rev No -
Scale 1:2000@A1
Drawn By VL
Approved CM

Drawing Title

OVERALL PLAN


Drawing No
LD100

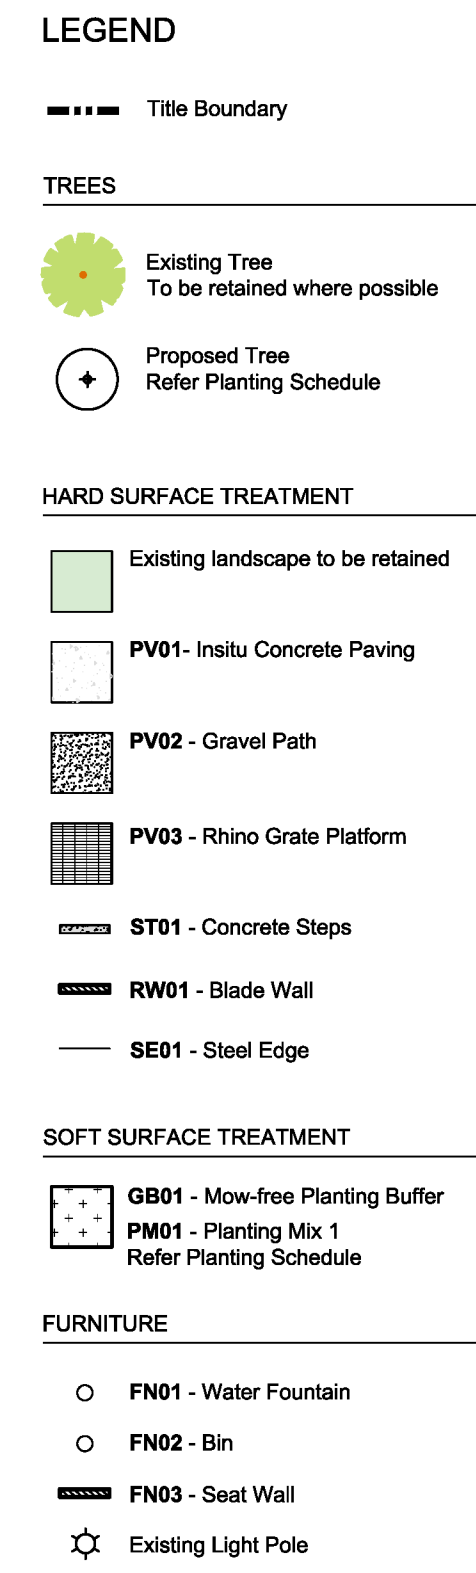

MOORABOOL
SHIRE COUNCIL

HALLETS WAY,
DARLEY, VICTORIA 3340

Drawing No
LD101

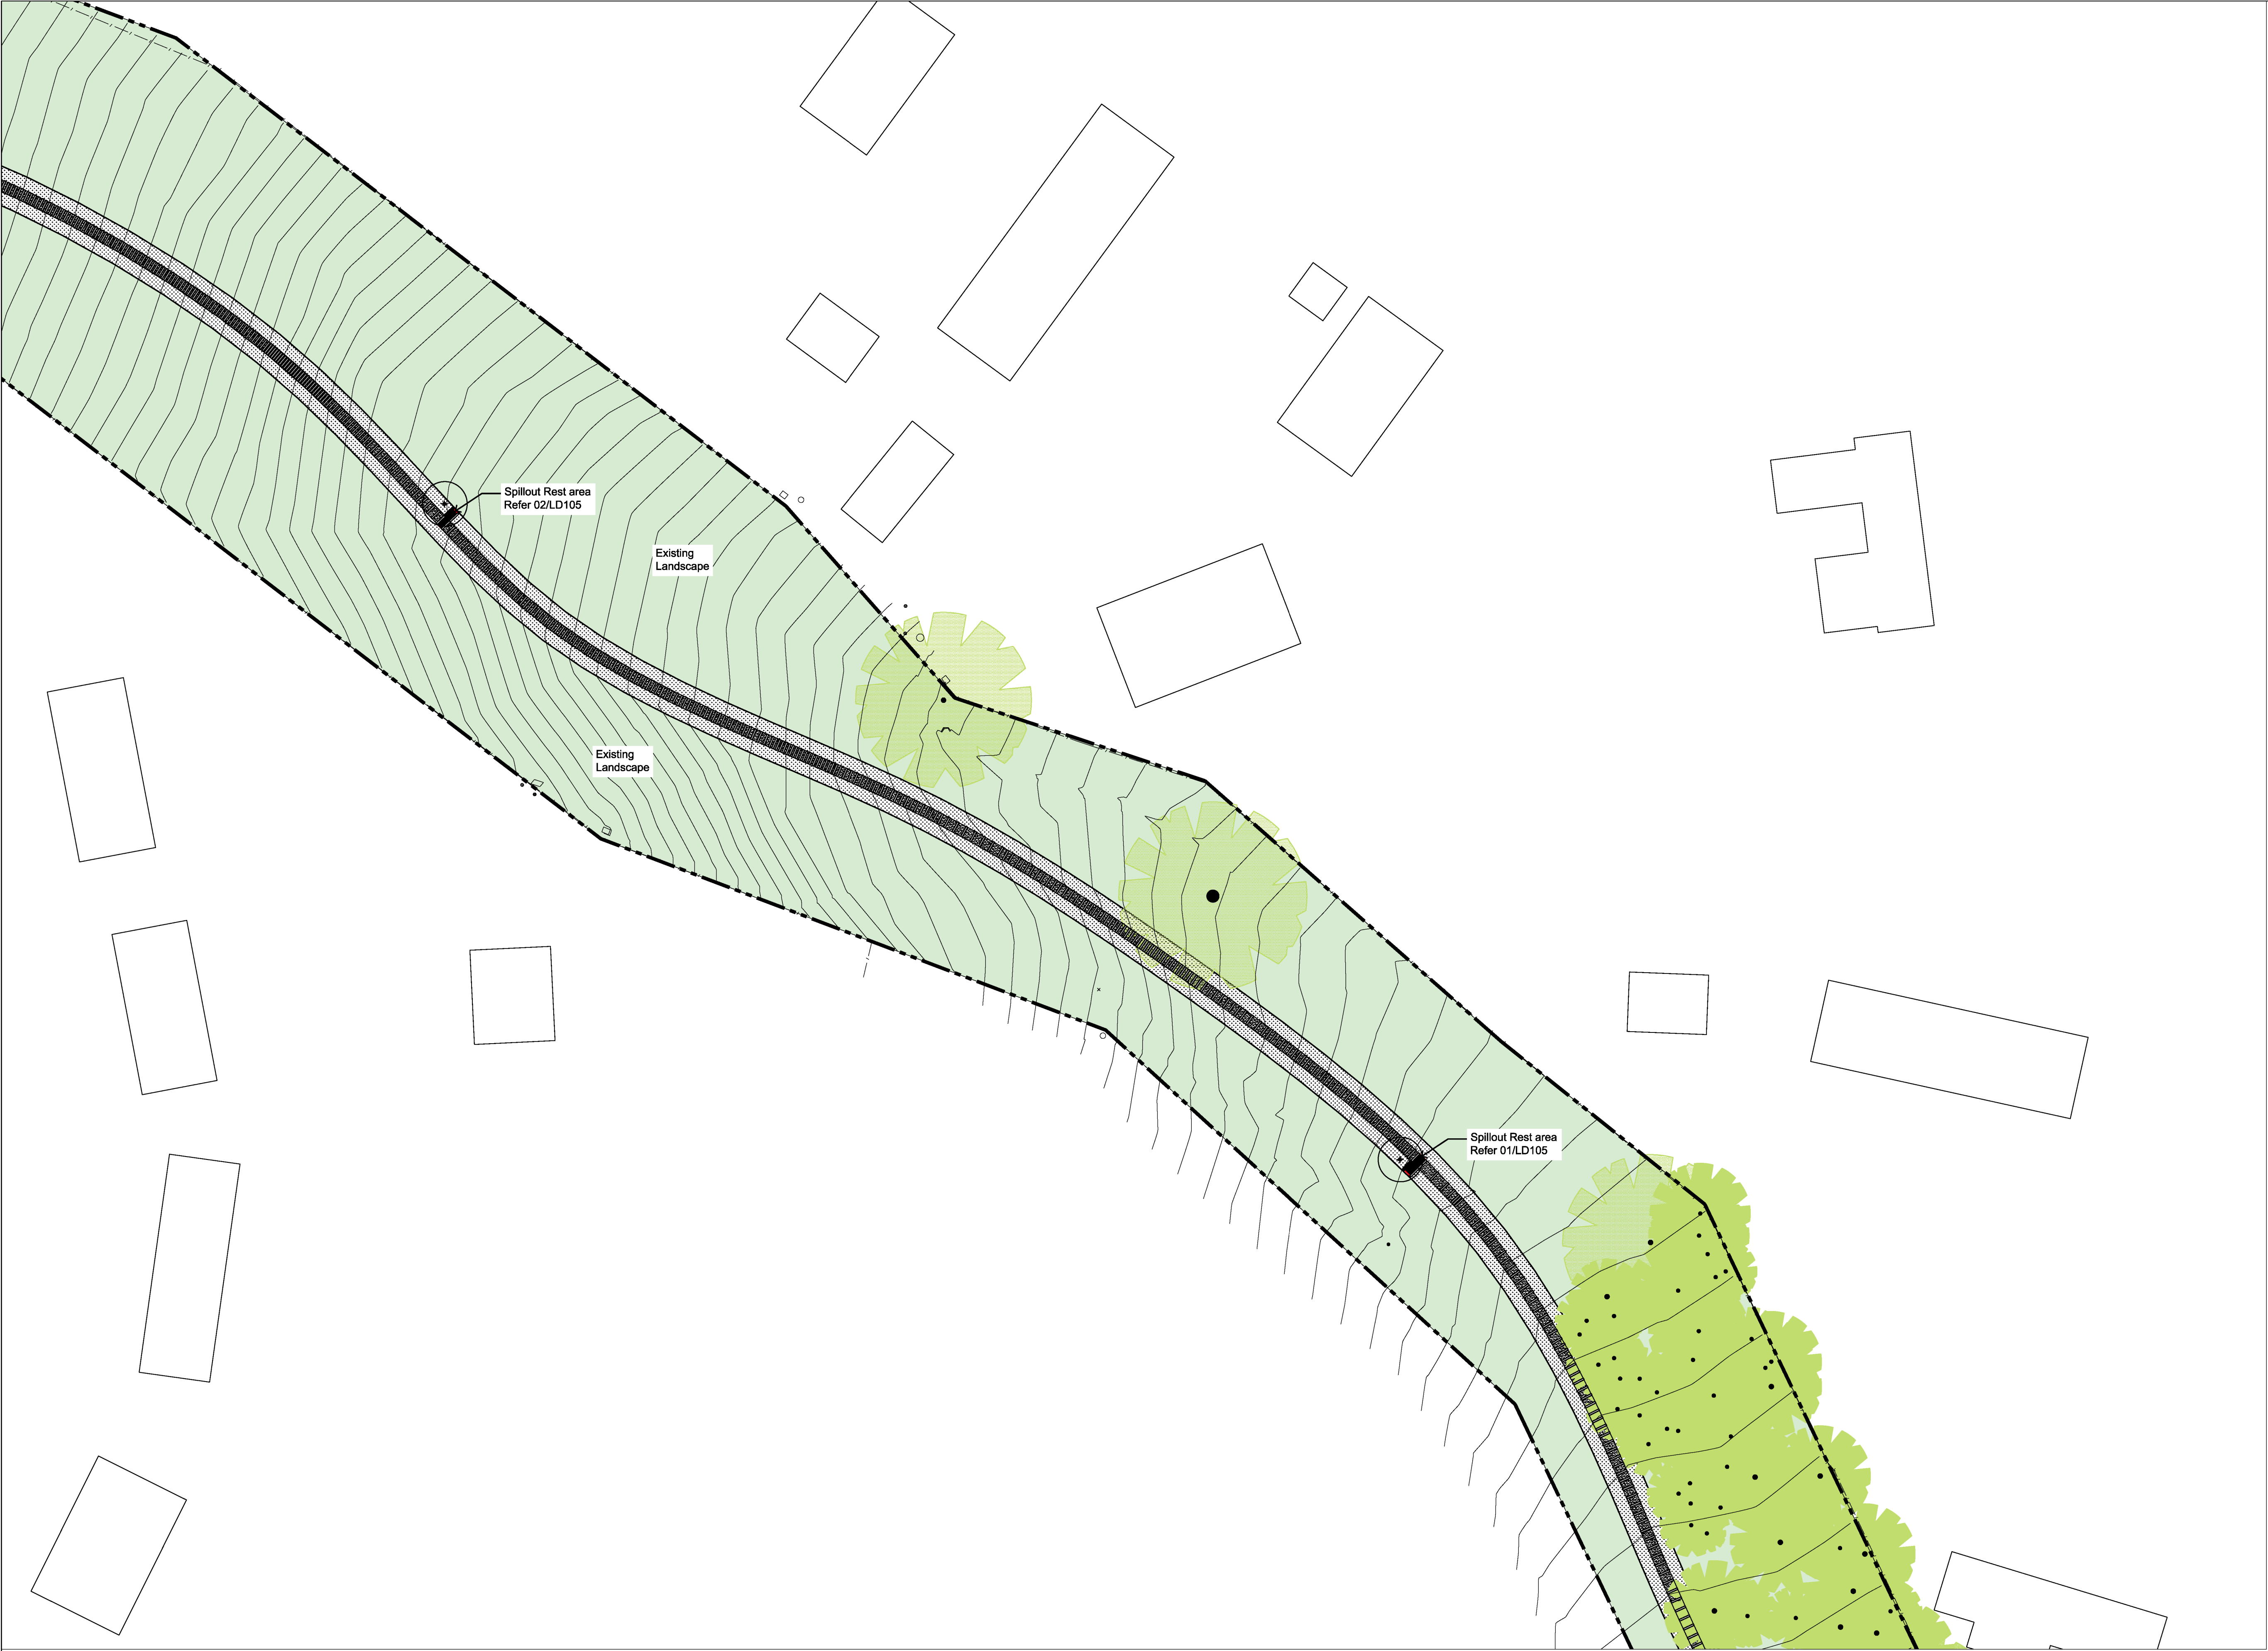

LEGEND

--- Title Boundary

TREES

- Existing Tree
To be retained where possible
- Proposed Tree
Refer Planting Schedule

HARD SURFACE TREATMENT

- Existing landscape to be retained
- PV01 - Insitu Concrete Paving
- PV02 - Gravel Path
- PV03 - Rhino Grate Platform
- ST01 - Concrete Steps
- RW01 - Blade Wall
- SE01 - Steel Edge

SOFT SURFACE TREATMENT

- GB01 - Mow-free Planting Buffer
- PM01 - Planting Mix 1
Refer Planting Schedule

FURNITURE

- FN01 - Water Fountain
- FN02 - Bin
- FN03 - Seat Wall
- Existing Light Pole

Rev	Date	Revision Description	Rev	Date	Revision Description
-					



BACCHUS MARSH 1000+

HALLETT'S WAY,
DARLEY, VICTORIA 3340

Date 16/10/2020
Issue 100% Design Development
Rev No -
Scale 1:500@A1
Drawn By VL
Approved CM

Drawing Title
BLOW UP PLAN - SECTION C

Drawing No
LD102



LEGEND

--- Title Boundary

TREES

Existing Tree
To be retained where possible

Proposed Tree
Refer Planting Schedule

HARD SURFACE TREATMENT

Existing landscape to be retained

PV01 - Insitu Concrete Paving

PV02 - Gravel Path

PV03 - Rhino Grate Platform

ST01 - Concrete Steps

RW01 - Blade Wall

SE01 - Steel Edge

SOFT SURFACE TREATMENT

GB01 - Mow-free Planting Buffer
PM01 - Planting Mix 1
Refer Planting Schedule

FURNITURE

FN01 - Water Fountain

FN02 - Bin

FN03 - Seat Wall

Existing Light Pole

Rev	Date	Revision Description	Rev	Date	Revision Description
-					



BACCHUS MARSH 1000+

HALLETT'S WAY,
DARLEY, VICTORIA 3340

Date 16/10/2020
Issue 100% Design Development
Rev No -
Scale 1:500@A1
Drawn By VL
Approved CM

Drawing Title
BLOW UP PLAN - SECTION D

Drawing No
LD103